


A' B' C' D'

ELEVADOR 2  
ELEVADOR 1  
POÇO H=1,70

ACESSO AO NOVO PRÉDIO

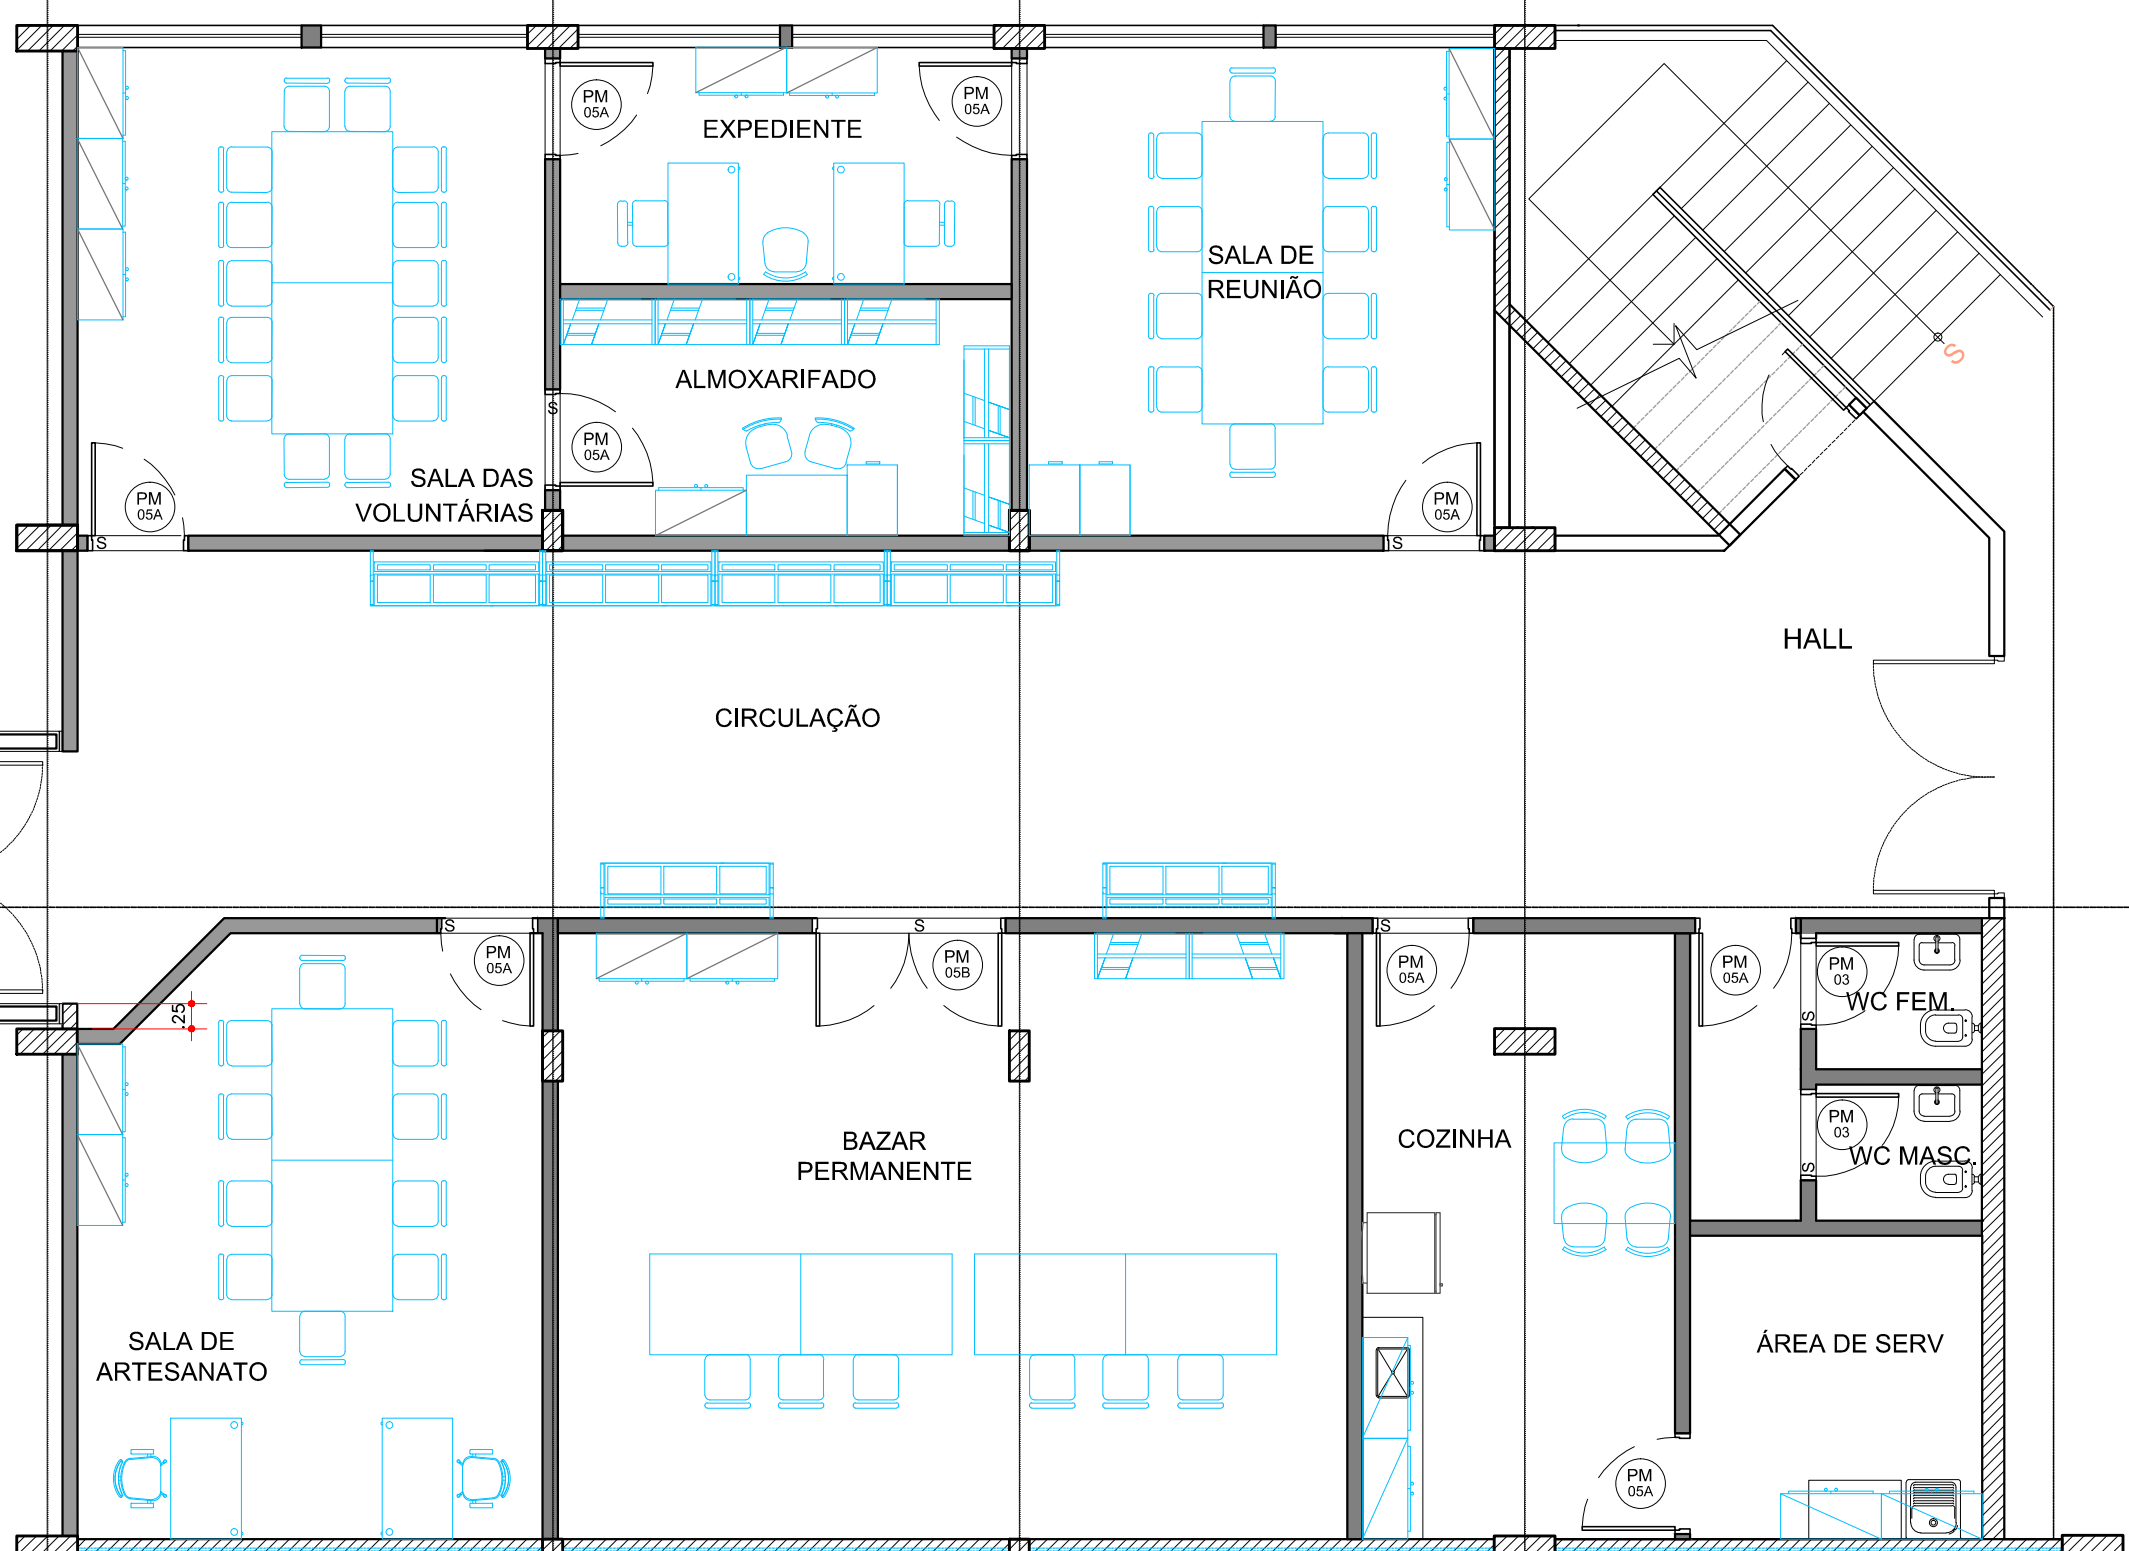

WC FEM.  
NA=99,99  
NC=99,95  
PD= 2,80m

WC MASC.  
NA=99,99  
NC=99,95  
PD= 2,80m

1 2 3 4 5 6 7 8 9 10 11  
12 13 14 15 16 17 18 19 20 21 22

JARDIM

FECHAMENTO DESTES CAIXILHOS EXISTENTES