


Fachada 1 1:200



Fachada 2 1:200

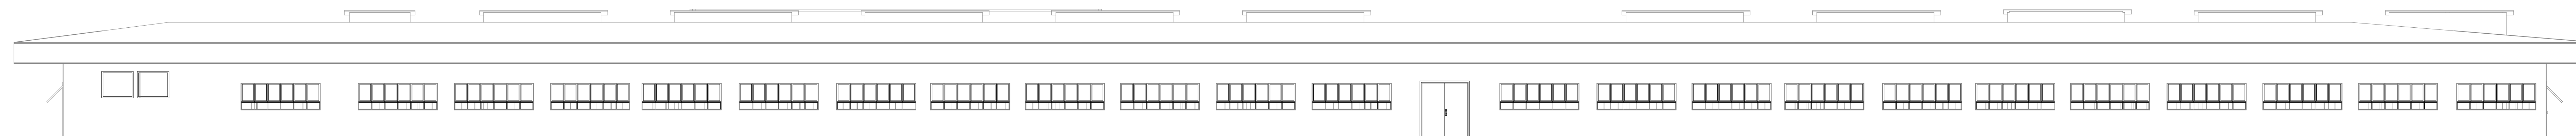